



PROFIL TRANSVERSAL TIP I

SECTOARE PIETRUTE
SCARA 1:50

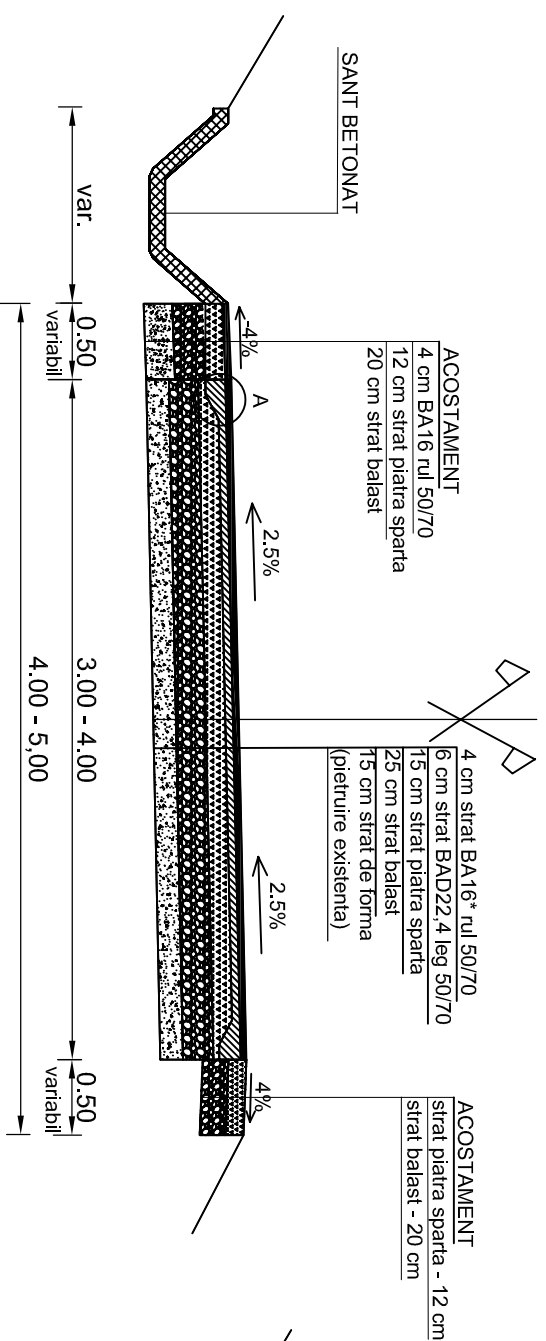


PROFIL TRANSVERSAL TIP II

SECTOARE ASFALTATE
SCARA 1:50

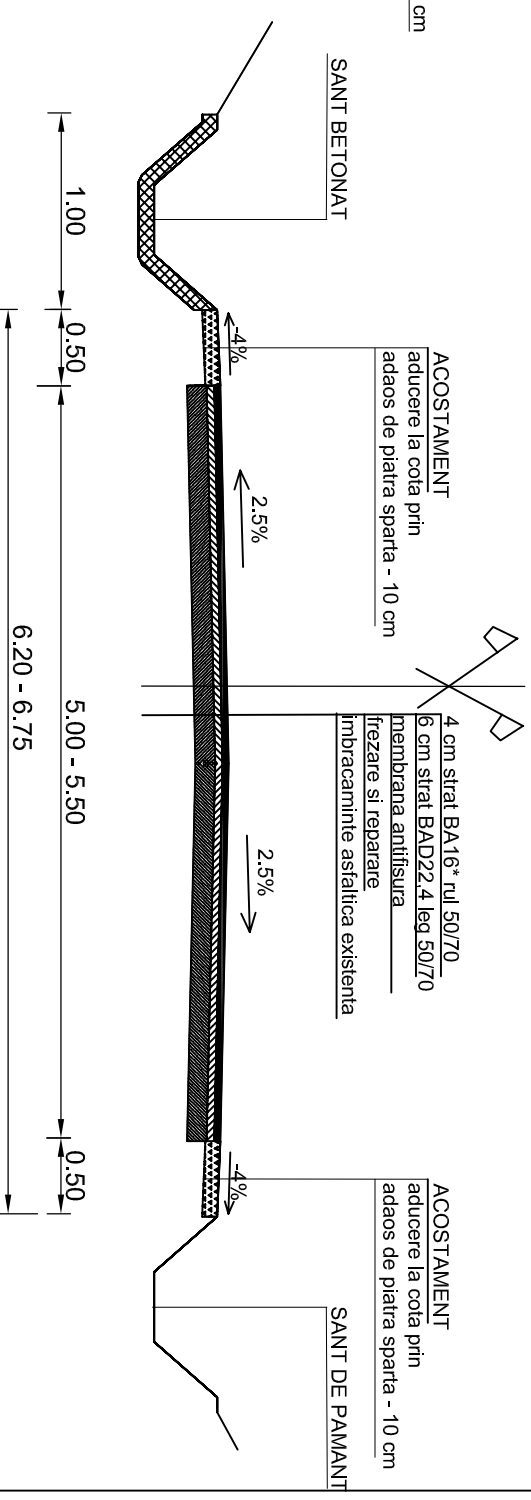

DETALIU A
scara 1:20

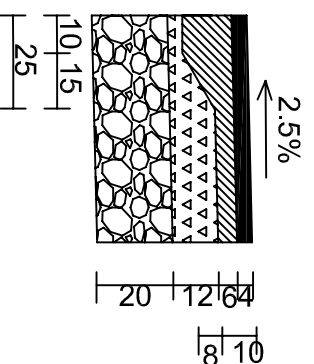

VERIFICATOR EXPERT	NUME	SEMNATURA	CERINTE	REFERAT / EXPERTIZA NR. / DATA	Proiect nr. 12/2018
S.C. ARTINF PROIECT S.R.L. BUCURESTI Soseaua Mihai Bravu, nr.394 bl. B1A, sc.1, ap.18, Sector 3, J40/731/2015, CUI 34010726, artinf_proiect@yahoo.com				BENEFICIAR: COMUNA LELESTI	
SPECIFICATIE	NUME	SEMNATURA	SCARA	Titlu proiect: Modernizare drumuri comunale, satesti si vichinale in comuna Lelesti, judetul Gorj	Faza D.A.L.I.
SEF PROIECT	Ing. Pavel Daniel		1:50		
PROIECTANT	Ing. Tica Valeria		DATA	Titlu plansei: PROFIELE TRANSVERSALE TIP	Planșa nr. T1
DESENAT	Ing. Vișcia Mihaela		2018		